


TOT LOT
 THIS AREA IS DESIGNED FOR KIDS AGES 2-5.
 ADULT SUPERVISION IS REQUIRED

SCHOOL AGED AREA
 THIS AREA IS DESIGNED FOR KIDS AGES 5-12
 ADULT SUPERVISION IS RECOMMENDED

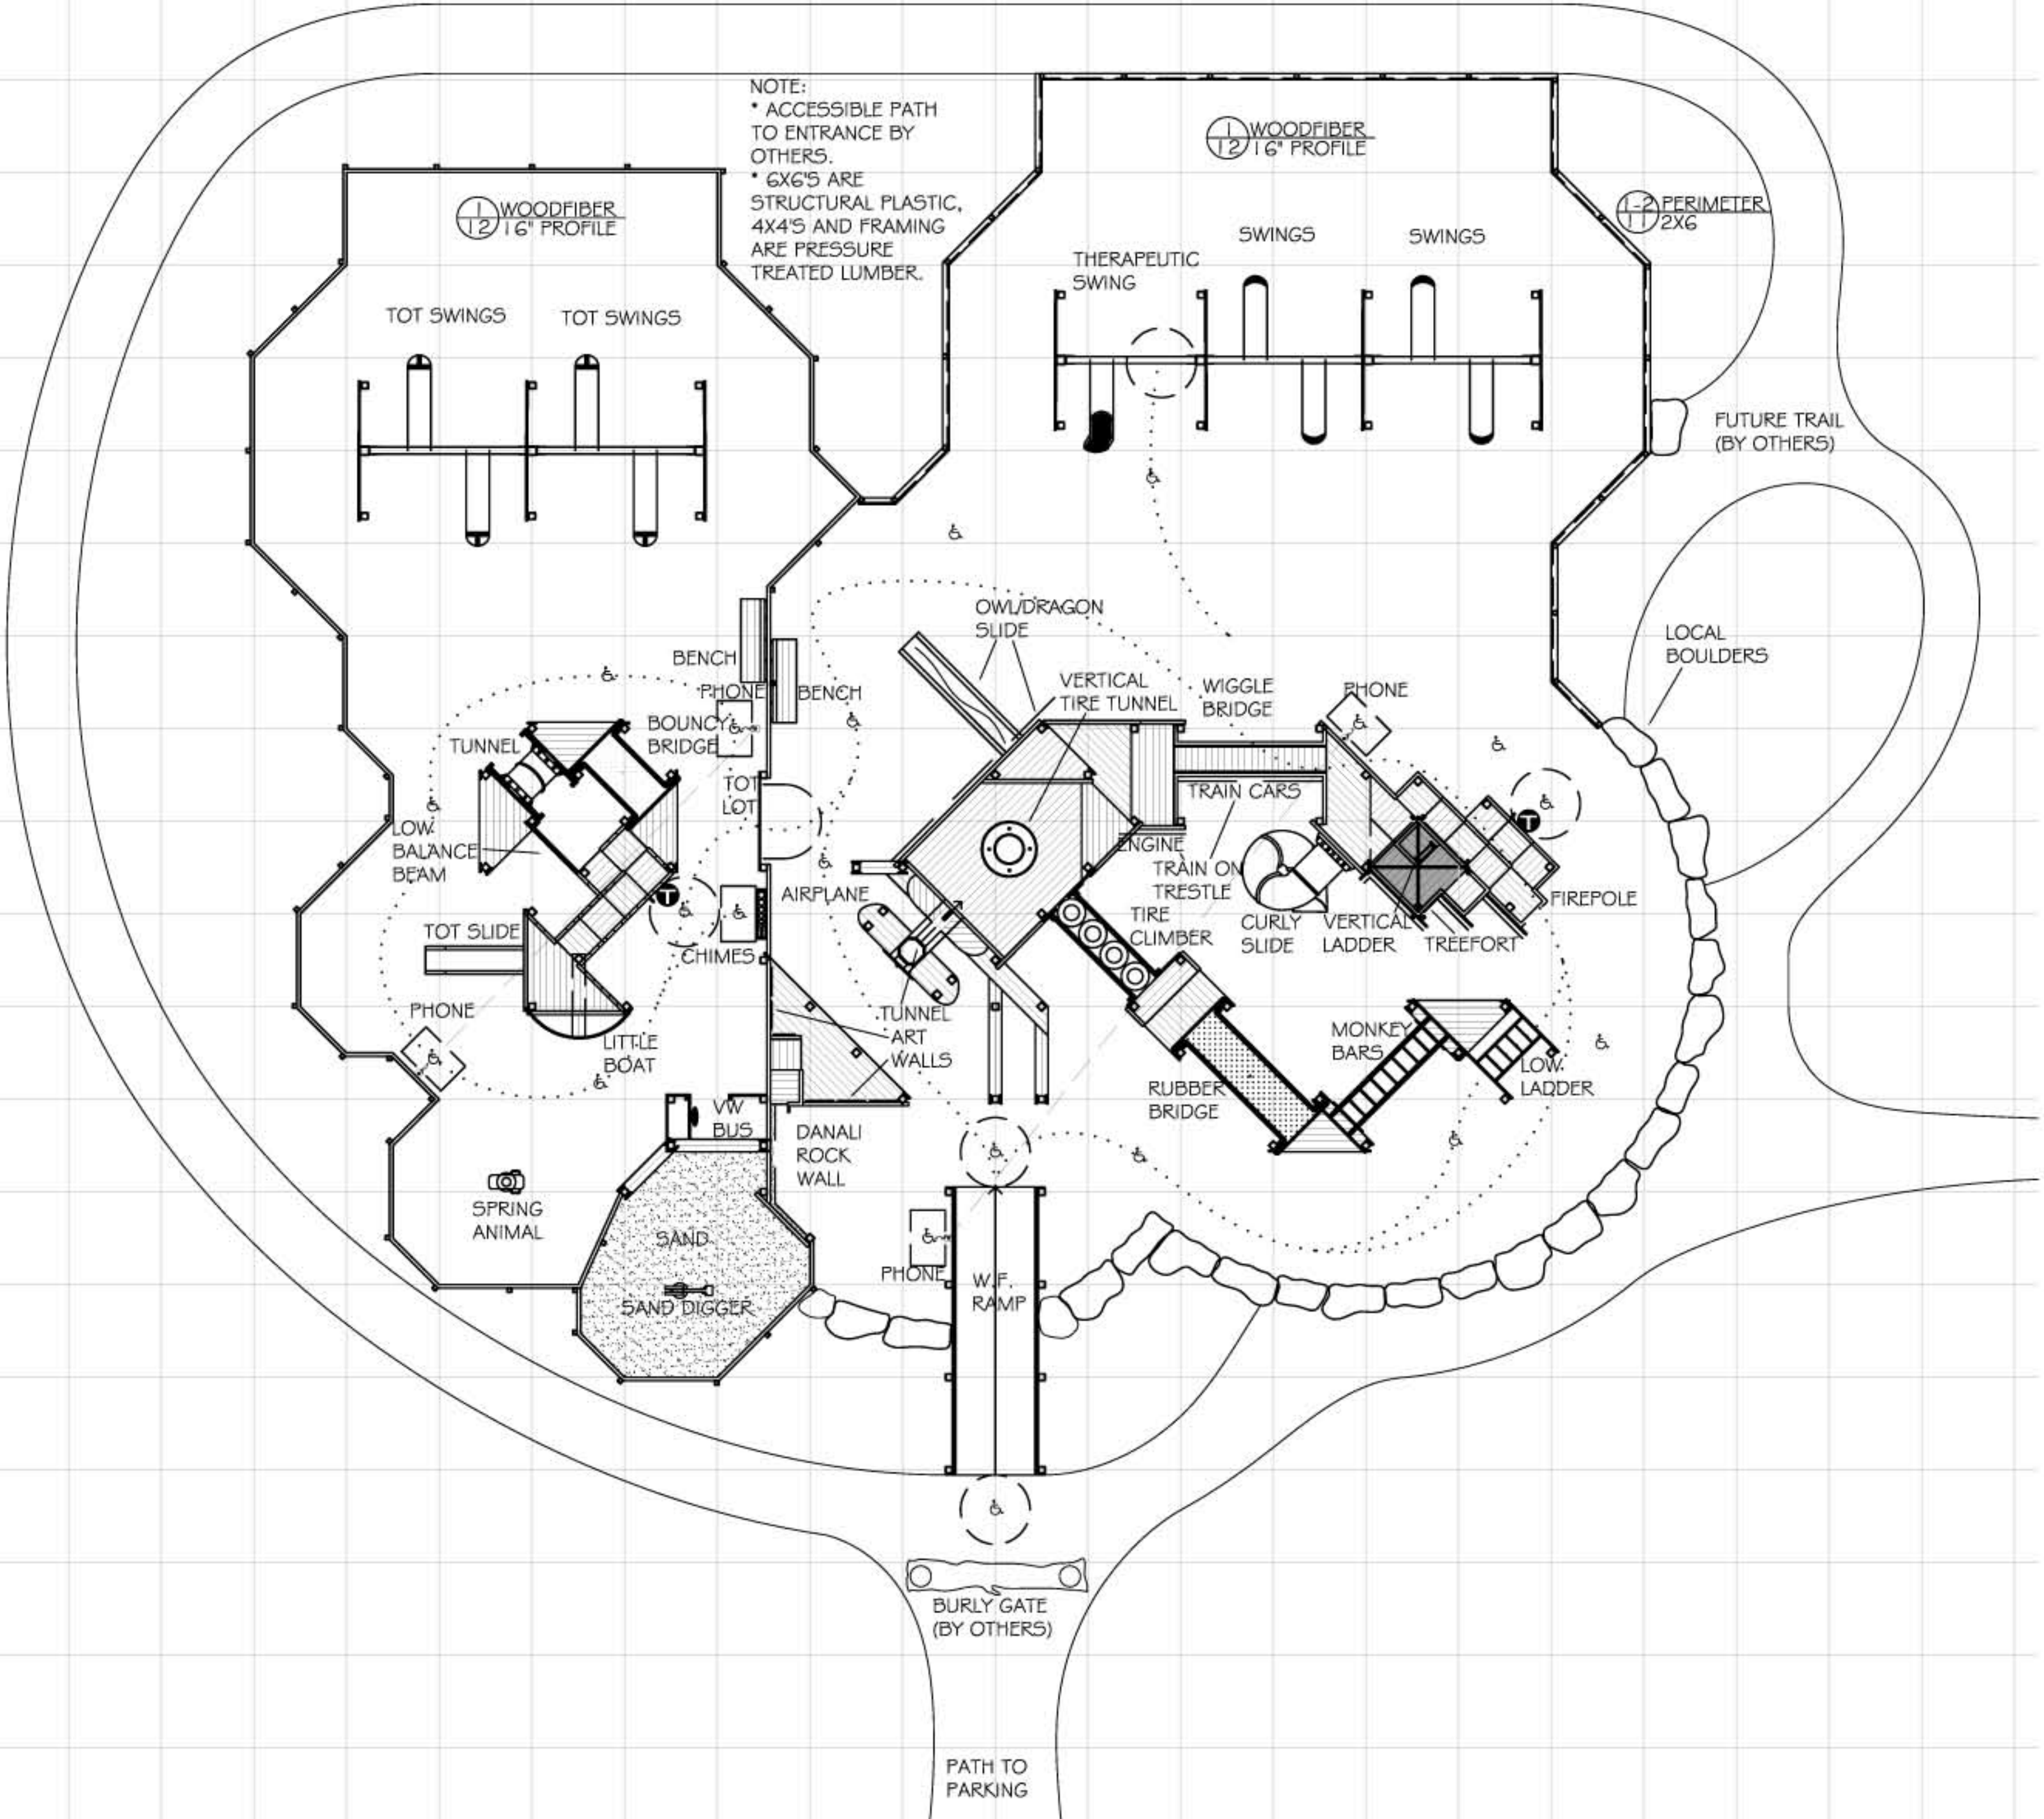

Sheet Number 1 OF 3

Revised

By: JD / ME Date: 1/18/08 Scale: 1/8" = 1'-0" Proj. #: 3107

TALKEETNA COMMUNITY PLAYGROUND TALKEETNA, AK

PLAN DRAWING

LEATHERS ASSOCIATES
 UNIQUE PLAYGROUNDS. IMAGINED BY CHILDREN. BUILT BY COMMUNITY.
 4750 Leathers Blvd. Suite 107 Lakeland, FL 33552-4750 Phone: 813-947-2143